





Bouw Technisch Buro
Kuiljesstraat 51
Tel: +32 (14) 42 29 53

B-2360 Oud-Turnhout
Fax: +32 (14) 41 40 57

J&C BOUWBEDRIJF
VAN DE WERVELAAN - VORSELAAR

SCHAAL 1/100
ACHTERGEVEL

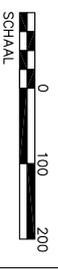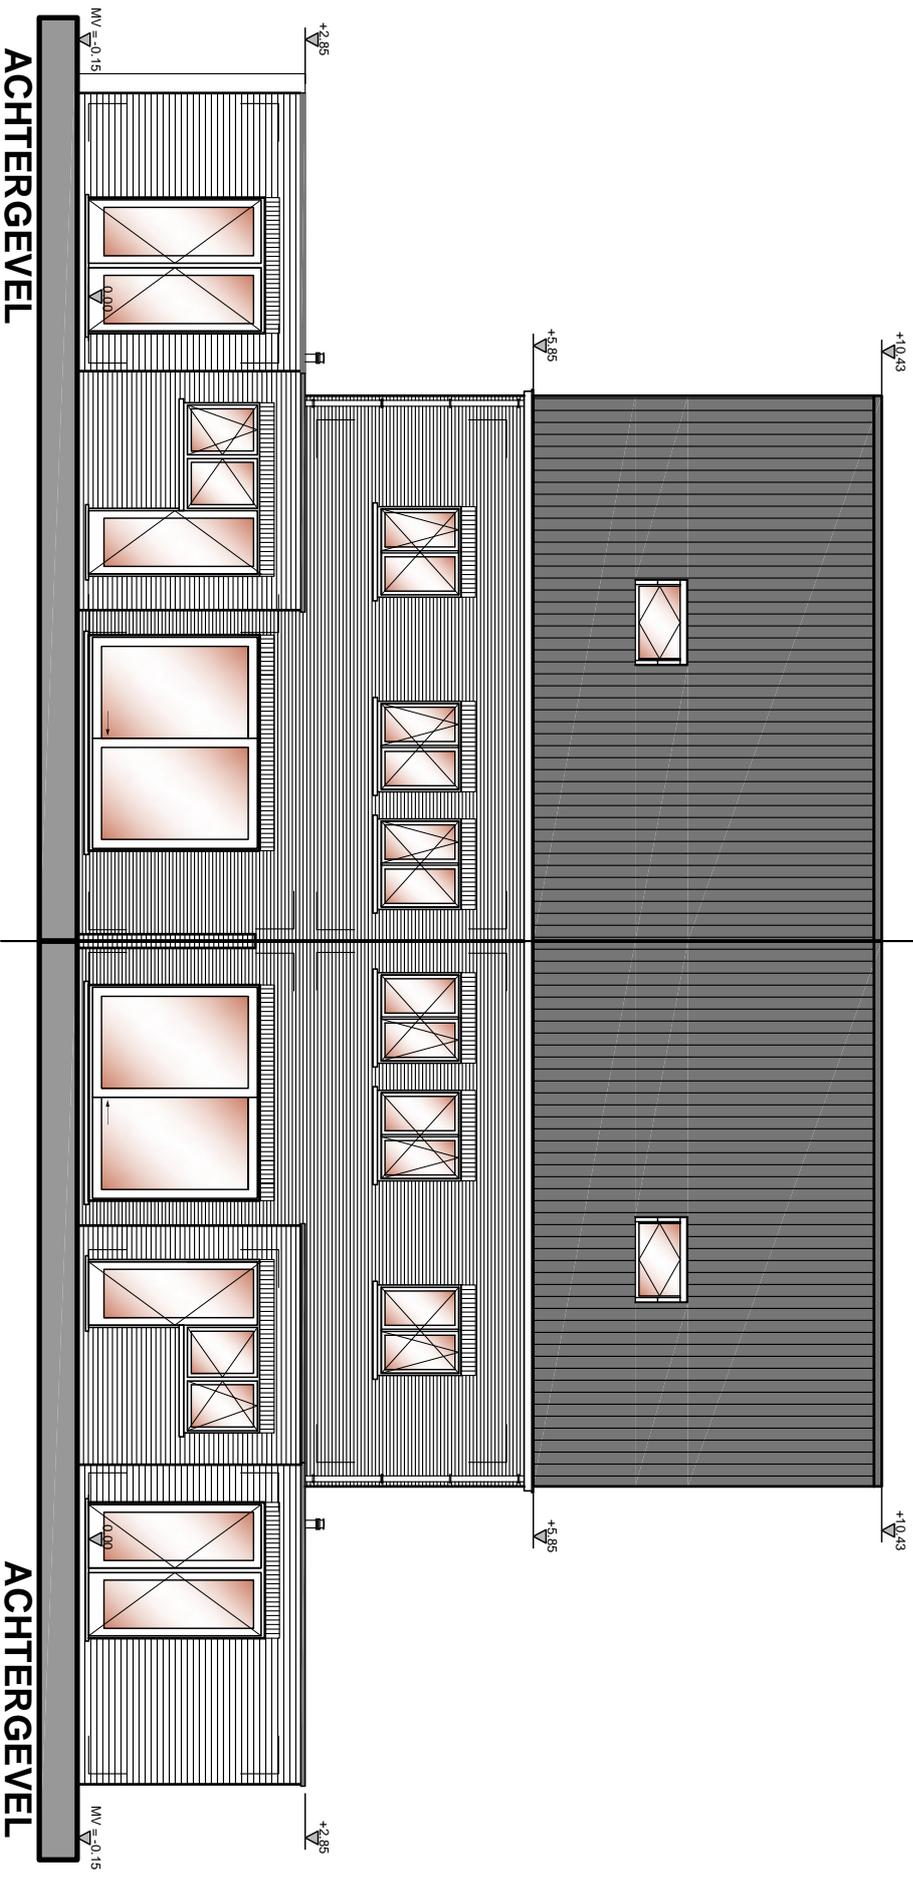

This document was created with Win2PDF available at <http://www.win2pdf.com>.
The unregistered version of Win2PDF is for evaluation or non-commercial use only.
This page will not be added after purchasing Win2PDF.